



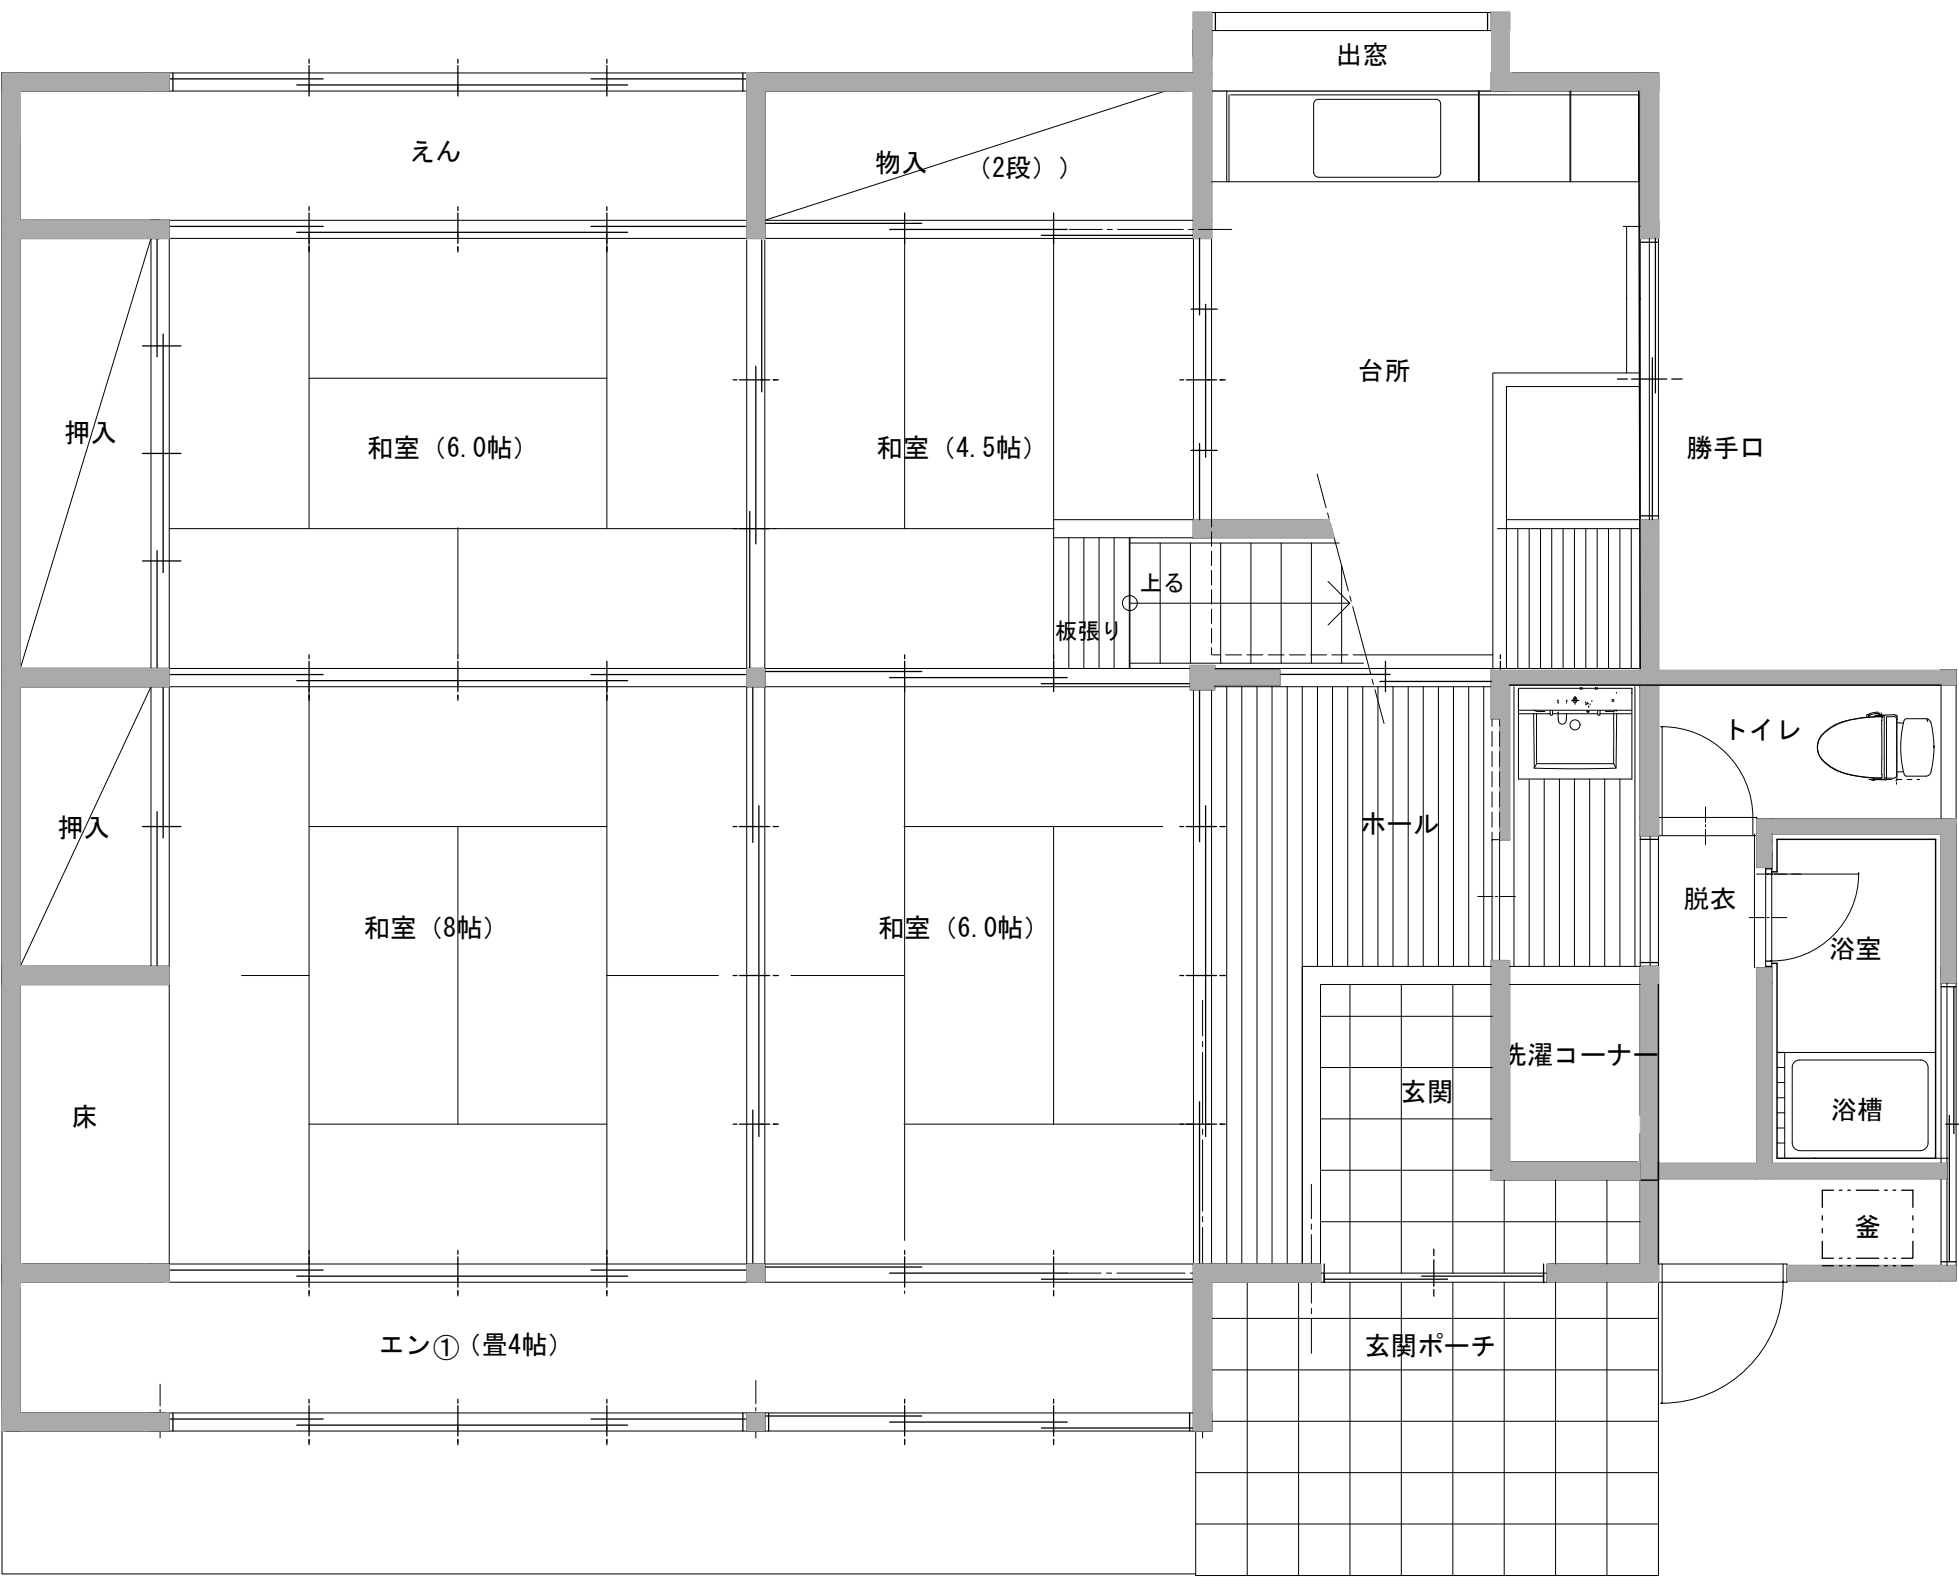

1階平面図 S = 1 : 50

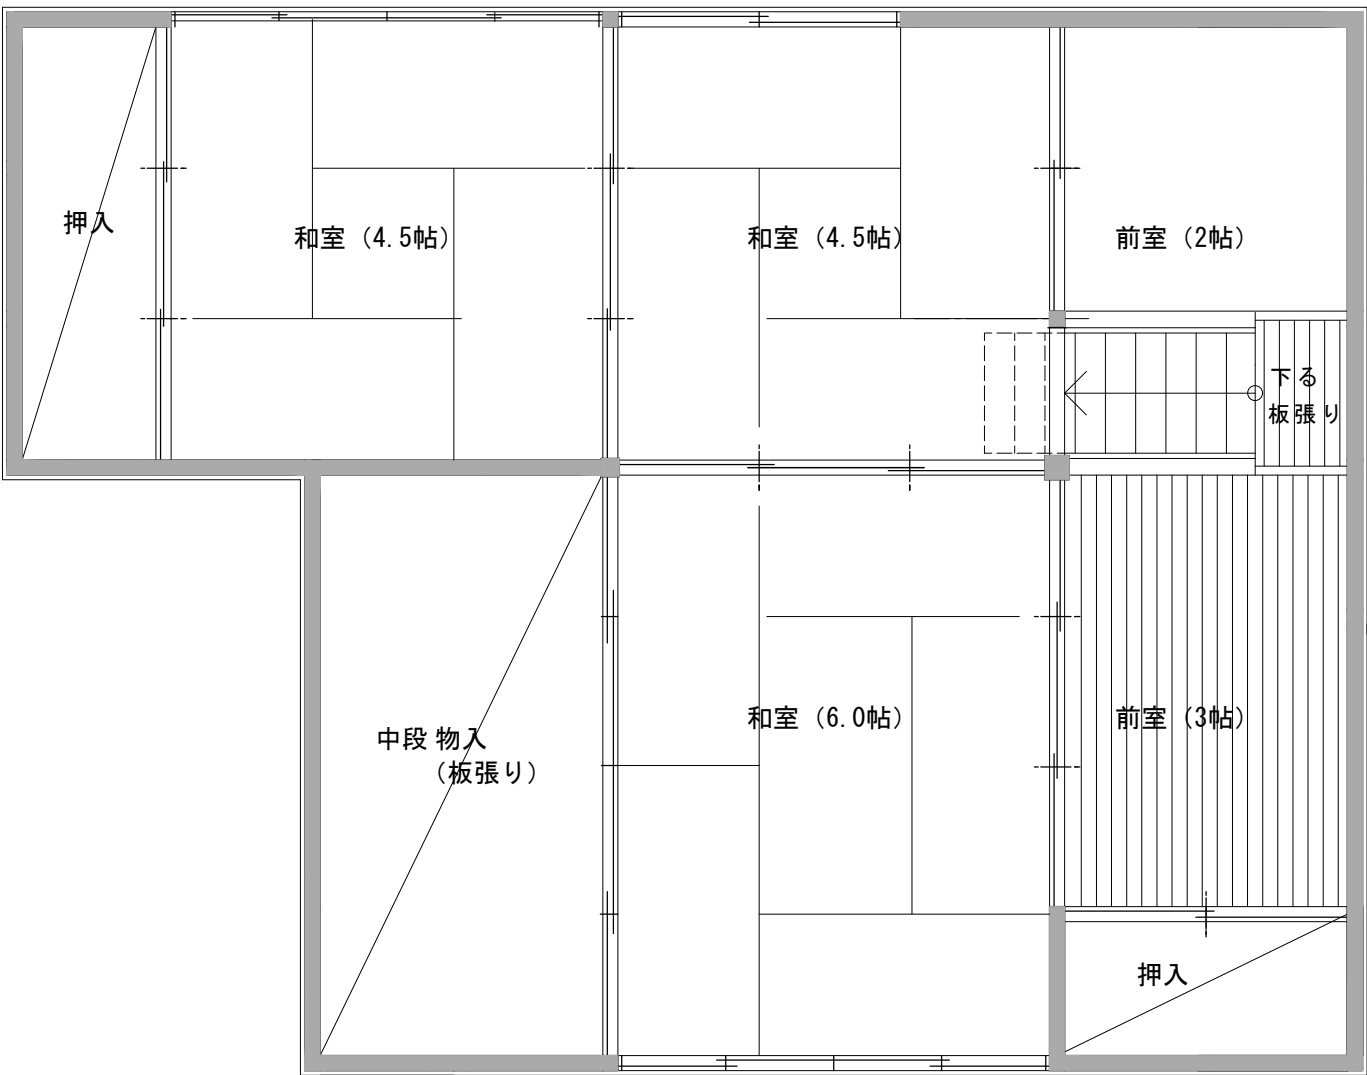

2階平面図 S = 1 : 50